
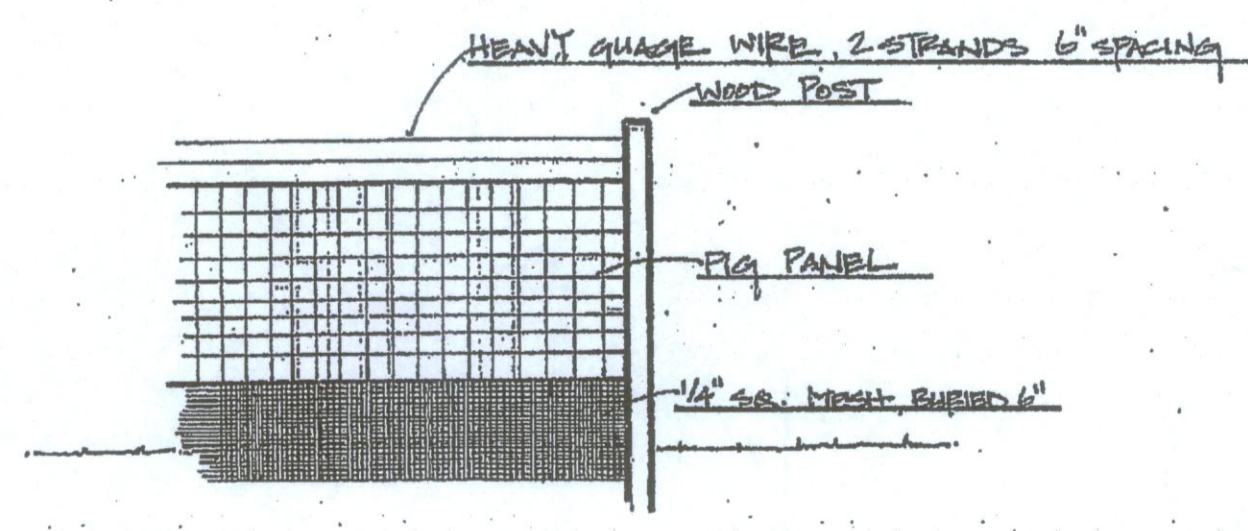


HISTORIC CRAIL RANCH
 LANDSCAPE PLAN
 BIG SKY, MONTANA

PLANT LIST					
SYMBOL	# PER SYMBOL	COMMON NAME	BOTANICAL NAME	SIZE	QTY
PLANTING BED #1					
275 S.F.					
PERENNIALS	6	Creeping Phlox	Phlox subulata	1 gal.	18
	3	Harebells	Campanula rotundifolia	1 gal.	12
	4	Blanketflower	Gaillardia aristata	1 gal.	20
	5	Pearly Everlasting	Anaphalis margaritacea	1 gal.	25
	2	Prairie Smoke	Geum triflorum	1 gal.	38
	1	Prairie Sage	Artemisia ludoviciana	1 gal.	3
	5	Showy Fleabane	Erigeron speciosus	1 gal.	20
Planting Bed #1 Perennial Total 136					
PLANTING BED #2					
275 S.F.					
SHRUBS	5	White Potentilla	Potentilla cinquefol	5 gal.	5
PERENNIALS	4	Sulfur Buckwheat	Eriogonum umbellatum	1 gal.	16
	4	Creeping Phlox	Phlox subulata	1 gal.	24
	2	Goldenrod	Solidago rugosa 'Fireworks'	1 gal.	8
	4	Littleleaf Penstemon	Penstemon procerus	1 gal.	40
	4	Silky Lupine	Lupinus sericeus	1 gal.	12
	4	Showy Fleabane	Erigeron speciosus	1 gal.	20
Planting Bed #2 Perennial Total 120					
PLANTING BED #3					
1055 S.F.					
PERENNIALS	6	Blanketflower	Gaillardia aristata	1 gal.	18
	3	Creeping Phlox	Phlox subulata	1 gal.	38
	3	Echinacea	Echinacea pallida	1 gal.	48
	6	Goldenrod	Solidago rugosa 'Fireworks'	1 gal.	18
	7	Gayfeather	Liatris punctata	1 gal.	21
	4	Littleleaf Penstemon	Penstemon procerus	1 gal.	32
	3	Prairie Sage	Artemisia ludoviciana	1 gal.	15
	3	Prairie Smoke	Geum triflorum	1 gal.	90
	8	Pearly Everlasting	Anaphalis margaritacea	1 gal.	24
	10	Sticky Geranium	Geranium viscosissimum	1 gal.	20
GRASSES	3	Sulfur Buckwheat	Eriogonum umbellatum	1 gal.	30
	3	Idaho Fescue	Festuca idahoensis	1 gal.	9
	3	Bluebunch Wheatgrass	Pseudoroegneria spicata ssp. Spicata	1 gal.	30
	2	Prairie Dropseed	Sporobolus heterolepis	1 gal.	50
Planting Bed #3 perennial Total 443					
PLANTING BED #4					
120 S.F.					
SHRUBS	3	Mountain Big Sage	Artemisia tridentata ssp. vaseyana	2 gal.	3
PERENNIALS	4	Creeping Phlox	Phlox subulata	1 gal.	12
	3	Gayfeather	Liatris punctata	1 gal.	9
	3	Prairie Coneflower	Ratibida columnifera	1 gal.	9
	1	Sticky Geranium	Geranium viscosissimum	1 gal.	3
GRASSES	3	Prairie Dropseed	Sporobolus heterolepis	1 gal.	30
Planting Bed #4 perennial Total 63					
PLANTING IN NATIVE MEADOW					
SHRUBS	labeled	Woods Rose	Rosa woodsii	2 gal.	12
PERENNIALS	3	Smooth Aster	Aster laevis	1 gal.	9
	5	Blue Flax	Linum lewisii	1 gal.	15
	4	Blanketflower	Gaillardia aristata	1 gal.	12
	5	Echinacea	Echinacea pallida	1 gal.	15
	labeled	Swamp Sunflower	Helianthus nuttallii	1 gal.	11
GRASSES	labeled	Basin Wildrye	Leymus chereus	1 gal.	16

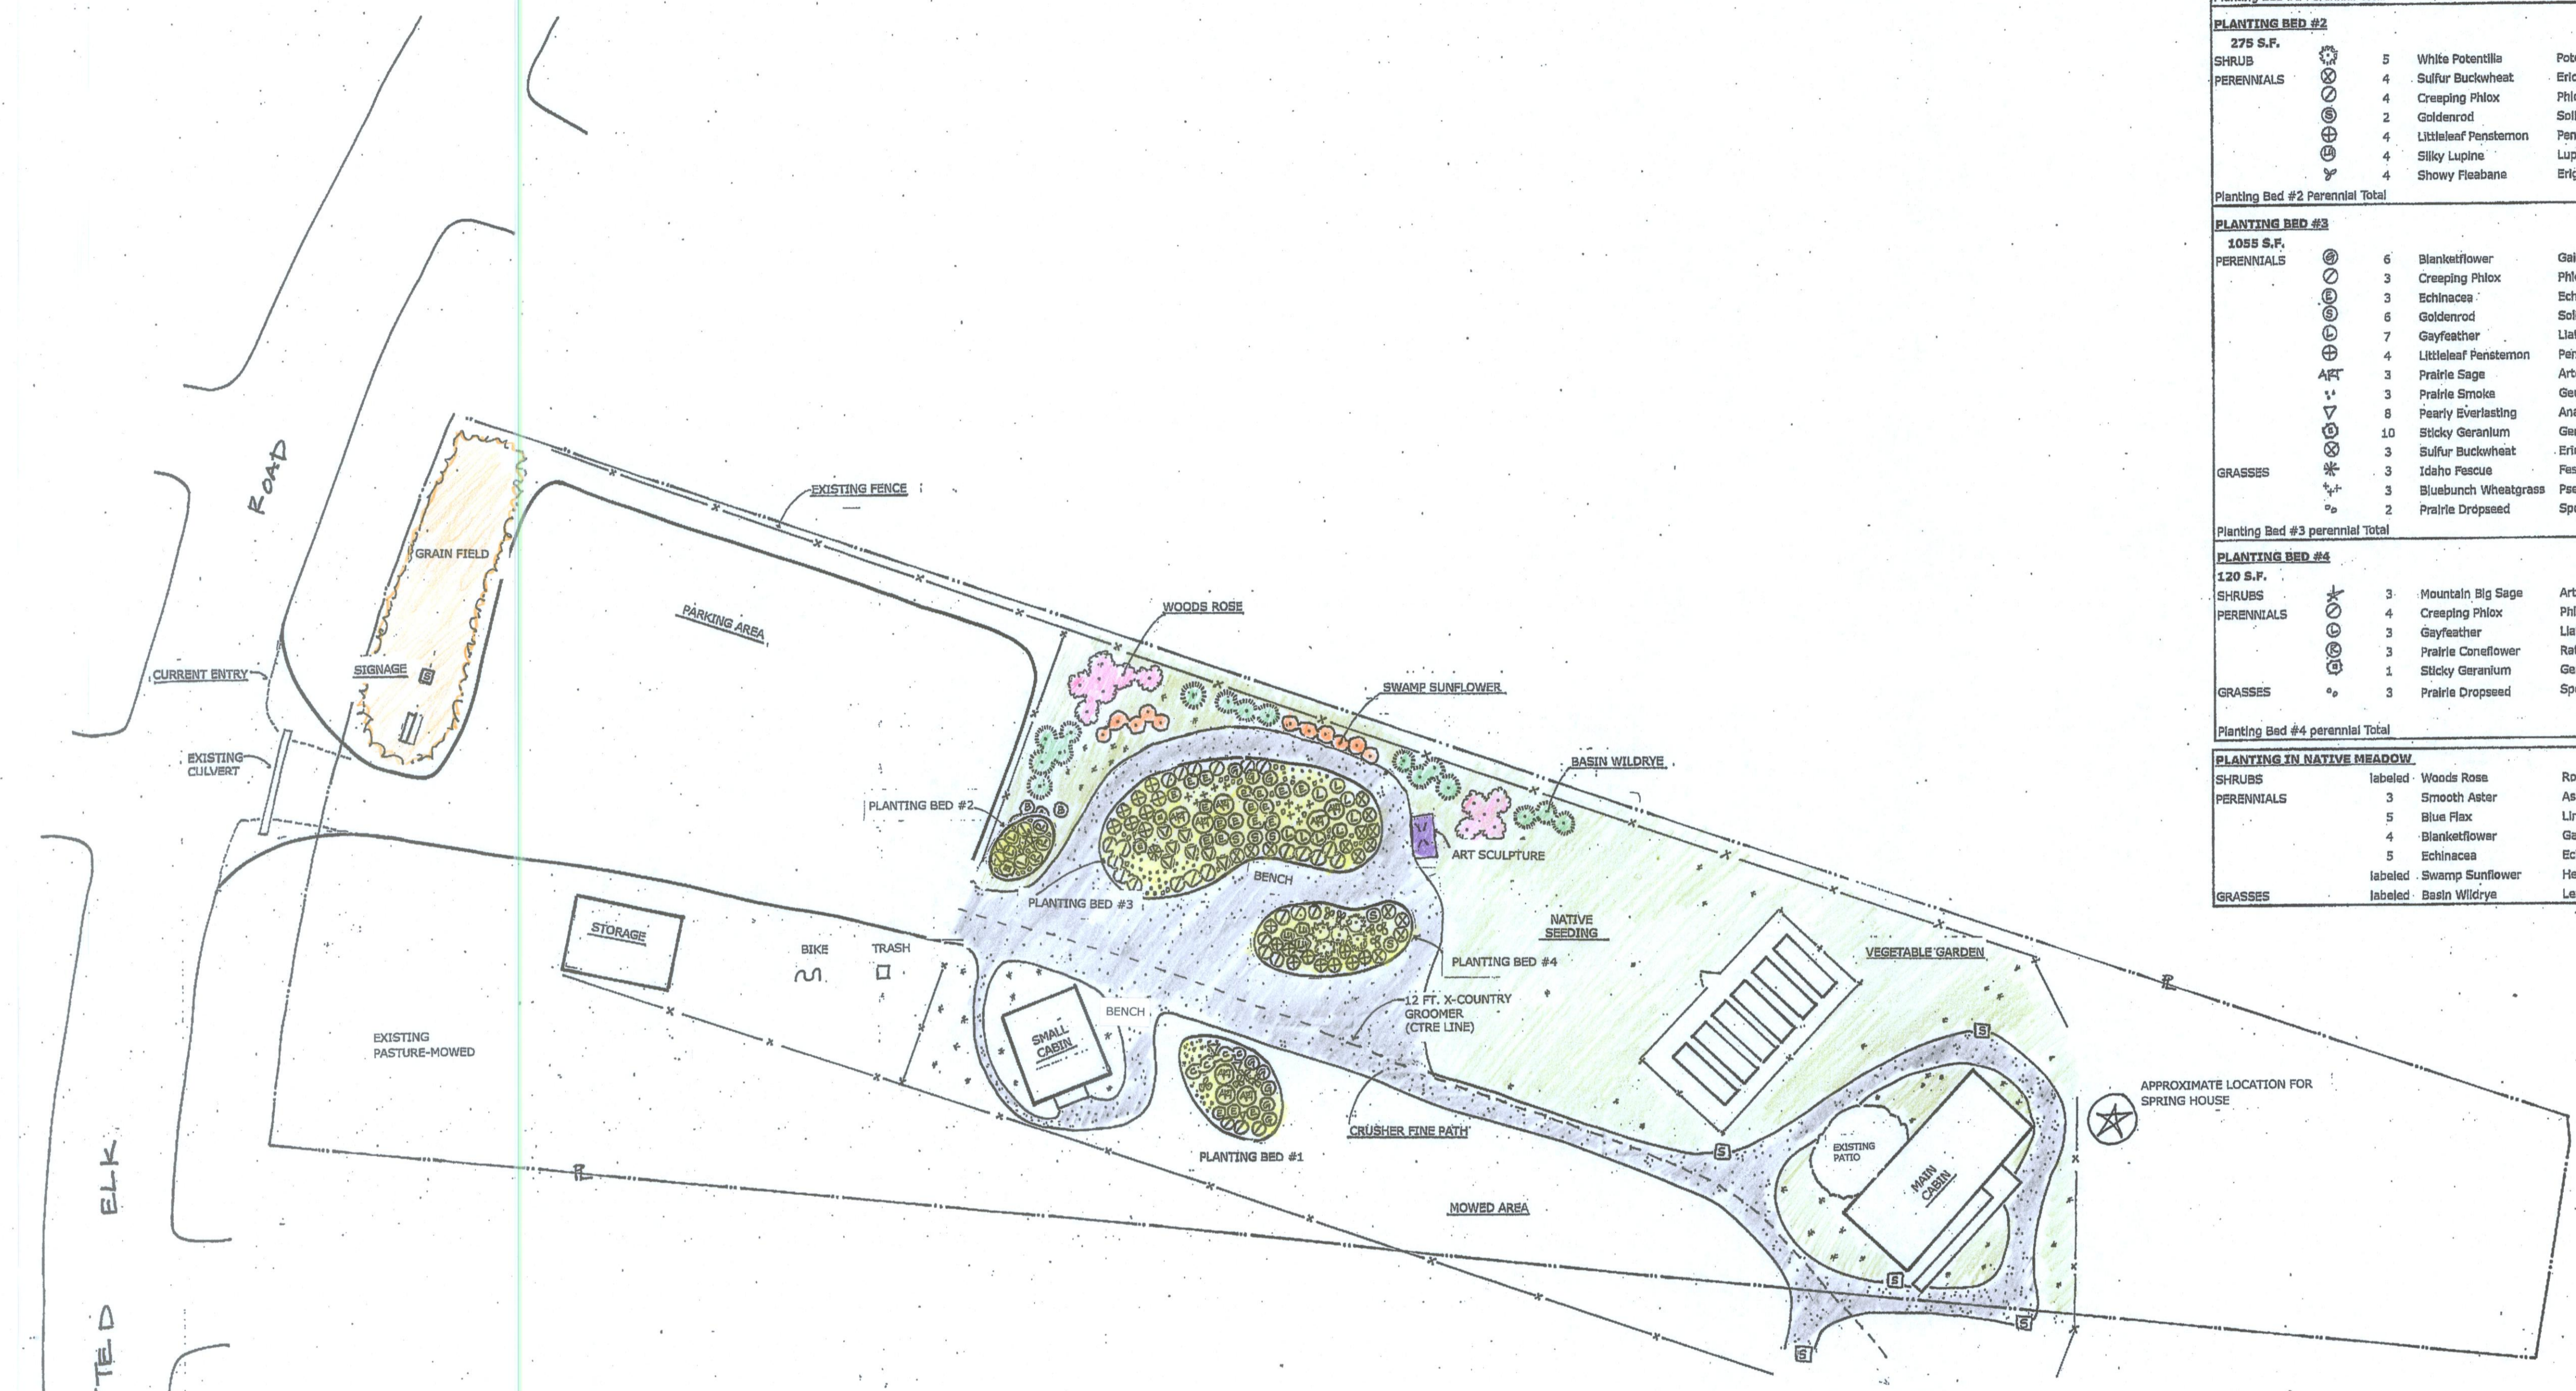

VEGETABLE GARDEN FENCE DETAIL (NTS)

LANDSCAPE NOTES:
 Landscape designer to locate/stake paths, planting beds, and plant material.
IRRIGATION: Smart controller with ET RainSensing wireless. Maintain drip zones for planting beds with .5 GPH. 6 FT. width. See detail.
CRUSHER FINE PATHS: Soil to be added for +12" at centre of bed, and taper to final grade.
PLANTING BEDS: Pea gravel mulch at 3" depth. Excavated rock to be used as edging of bed/s; with random groupings included.
NATIVE SEEDING: Idaho fescue (1/4 lb./1000 SF) with wildflowers. Existing historical signage

1" = 20'-0"
 SCALE



SPOTTED ELK